

DO NOT SCALE DRAWINGS.
 REPORT ALL DISCREPANCIES TO SITE
 SUPERVISOR OR GENERAL CONTRACTOR.
 SITE CONTACT: OFFICE CONTACT:
SHANELLE CURRIE
604-264-8837 (151)

SMALLWORKS
 STUDIOS / LANEWAY HOUSING INC
 116 WEST 8th AVENUE (UNIT 2)
 VANCOUVER, BC V5Y 1N2
 t:(604) 264-8837 f:(604) 264-8872
 www.smallworks.ca

COPYRIGHT RESERVED:
 ALL DRAWINGS AND RELATED DOCUMENTS ARE THE
 COPYRIGHT PROPERTY OF SMALLWORKS
 STUDIOS/LANEWAY HOUSING INC. AND MUST
 RETURNED UPON REQUEST. REPRODUCTION OF THE
 CONTRACT DOCUMENTS IN WHOLE OR PART IS
 FORBIDDEN WITHOUT THE WRITTEN PERMISSION OF
 SMALLWORKS.

Mate Laneway House

LANEWAY HOUSE ADDRESS:

 SITE ADDRESS:

Main Floor Plan




DRAWN BY: **SC** CHECKED BY:

ISSUED FOR: **SEPT REV.** DATE: **2019-09-24**

ISSUE	DATE	DESCRIPTION
INITIAL MEETING	2019-06-10	
SECOND MEETING	2019-06-27	
THIRD MEETING	2019-07-09	
AUGUST REV.	2019-08-07	

SHEET NUMBER
A2.02

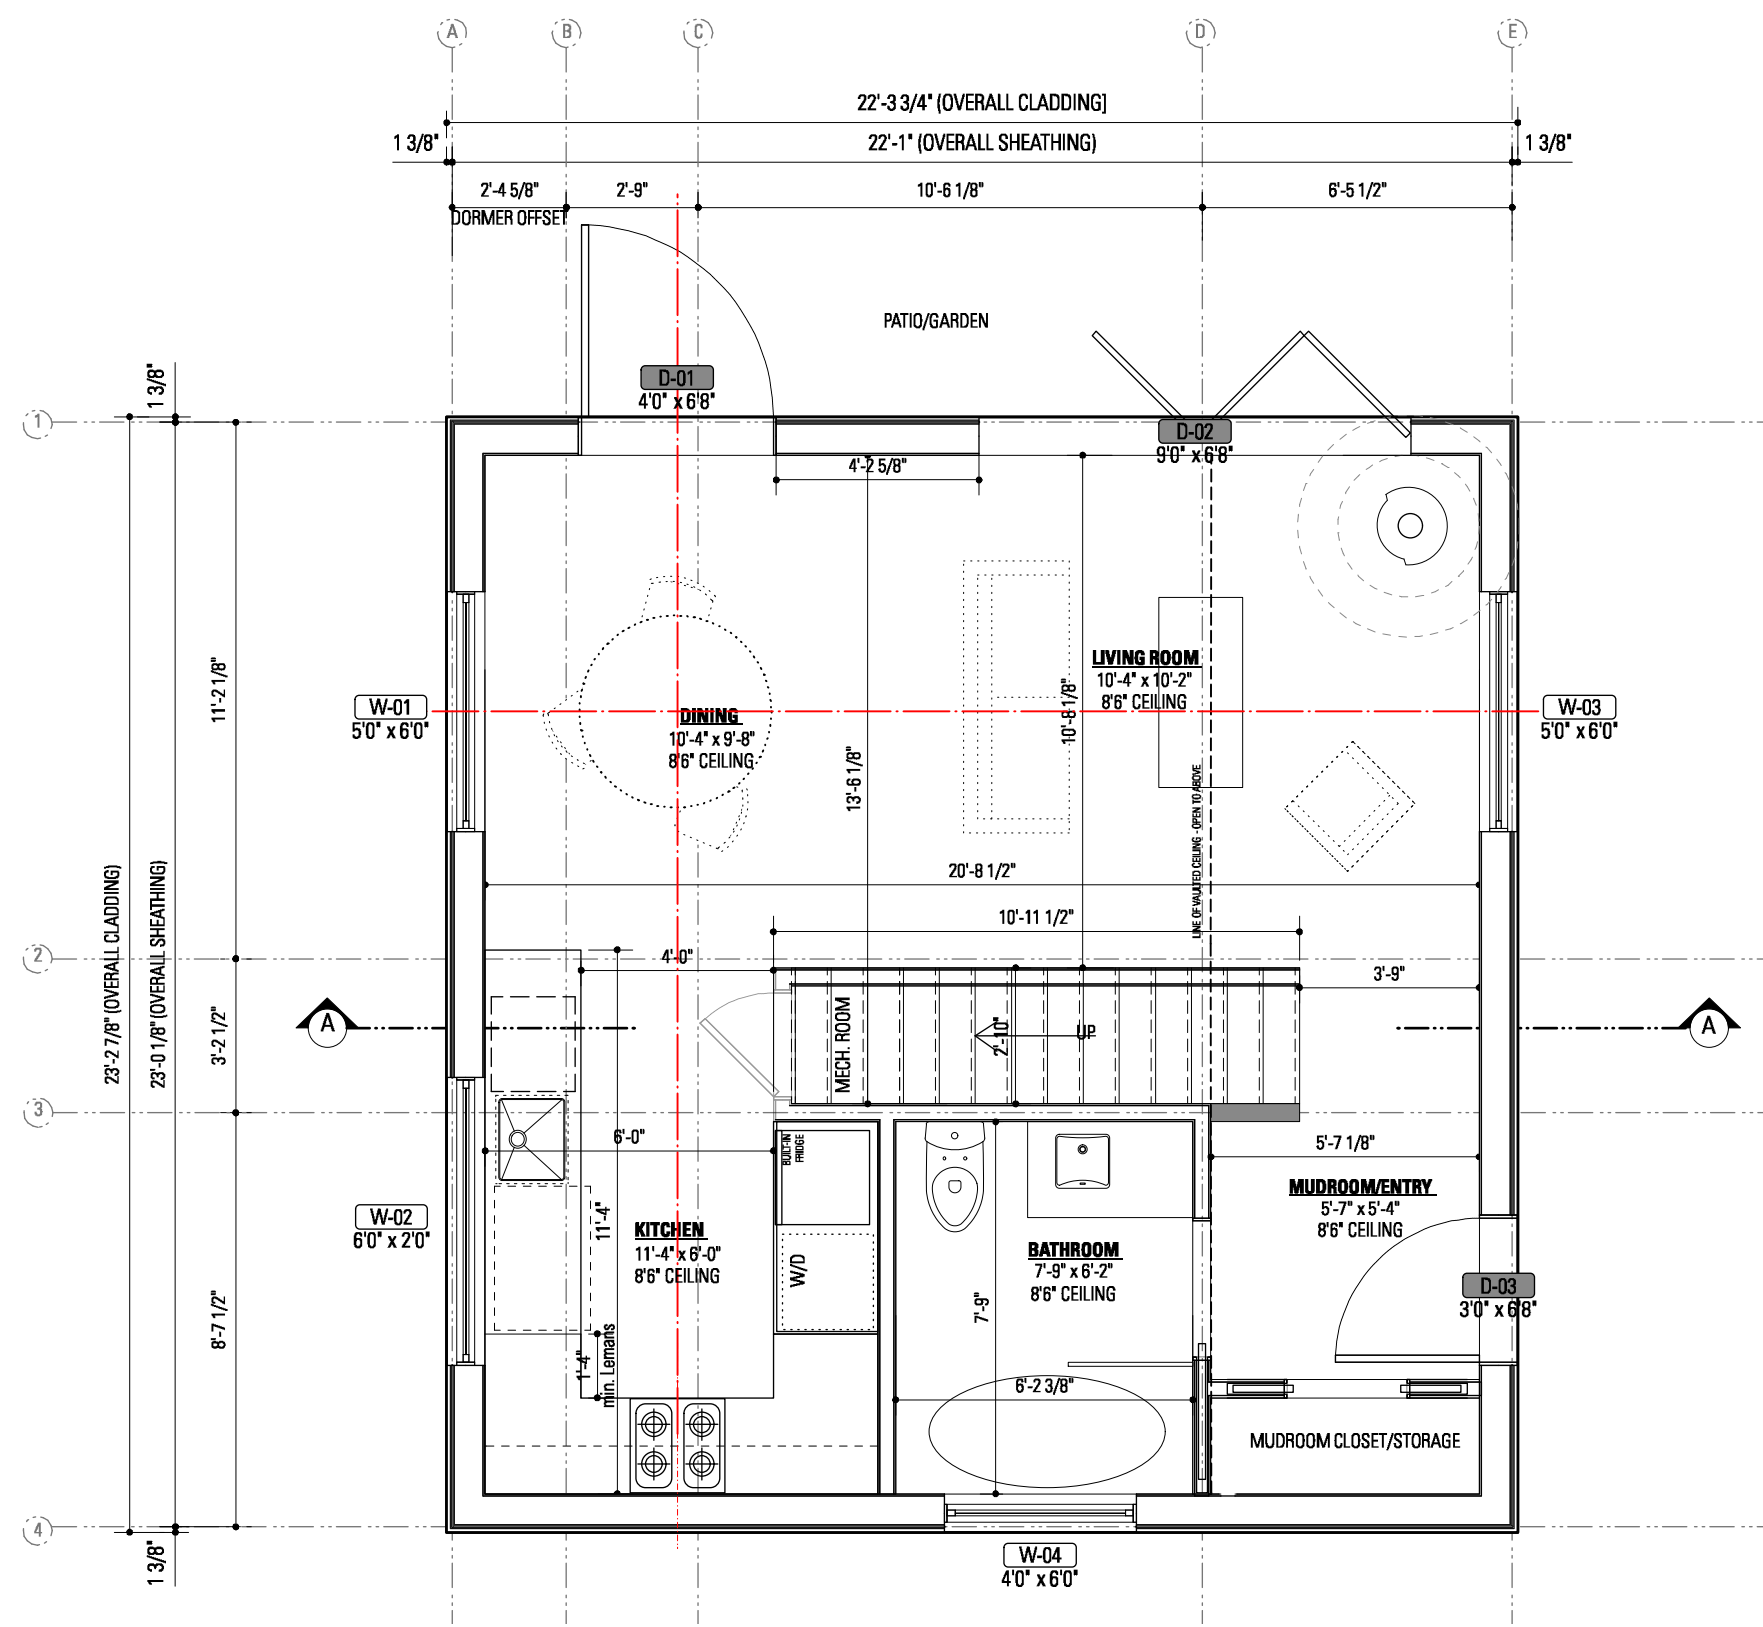

DO NOT SCALE DRAWINGS.
 REPORT ALL DISCREPANCIES TO SITE
 SUPERVISOR OR GENERAL CONTRACTOR.
 SITE CONTACT: OFFICE CONTACT:
SHANELLE CURRIE
604-264-8837 (151)

SMALLWORKS
 STUDIOS / LANEWAY HOUSING INC
 116 WEST 8th AVENUE (UNIT 2)
 VANCOUVER, BC V5Y 1N2
 t:(604) 264-8837 f:(604) 264-8872
 www.smallworks.ca


COPYRIGHT RESERVED:
 ALL DRAWINGS AND RELATED DOCUMENTS ARE THE
 COPYRIGHT PROPERTY OF SMALLWORKS
 STUDIOS/LANEWAY HOUSING INC. AND MUST
 RETURNED UPON REQUEST. REPRODUCTION OF THE
 CONTRACT DOCUMENTS IN WHOLE OR PART IS
 FORBIDDEN WITHOUT THE WRITTEN PERMISSION OF
 SMALLWORKS.

Mate Laneway House

LANEWAY HOUSE ADDRESS:

SITE ADDRESS:

Upper Floor Plan

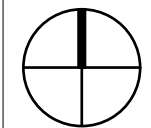

SCALE
1/4" = 1'-0"

DRAWN BY CHECKED BY

SC

ISSUED FOR DATE

SEPT REV. 2019-09-24

ISSUE DATE DESCRIPTION

INITIAL MEETING 2019-06-10


SECOND MEETING 2019-06-27

THIRD MEETING 2019-07-09

AUGUST REV. 2019-08-07

SHEET NUMBER

A2.03

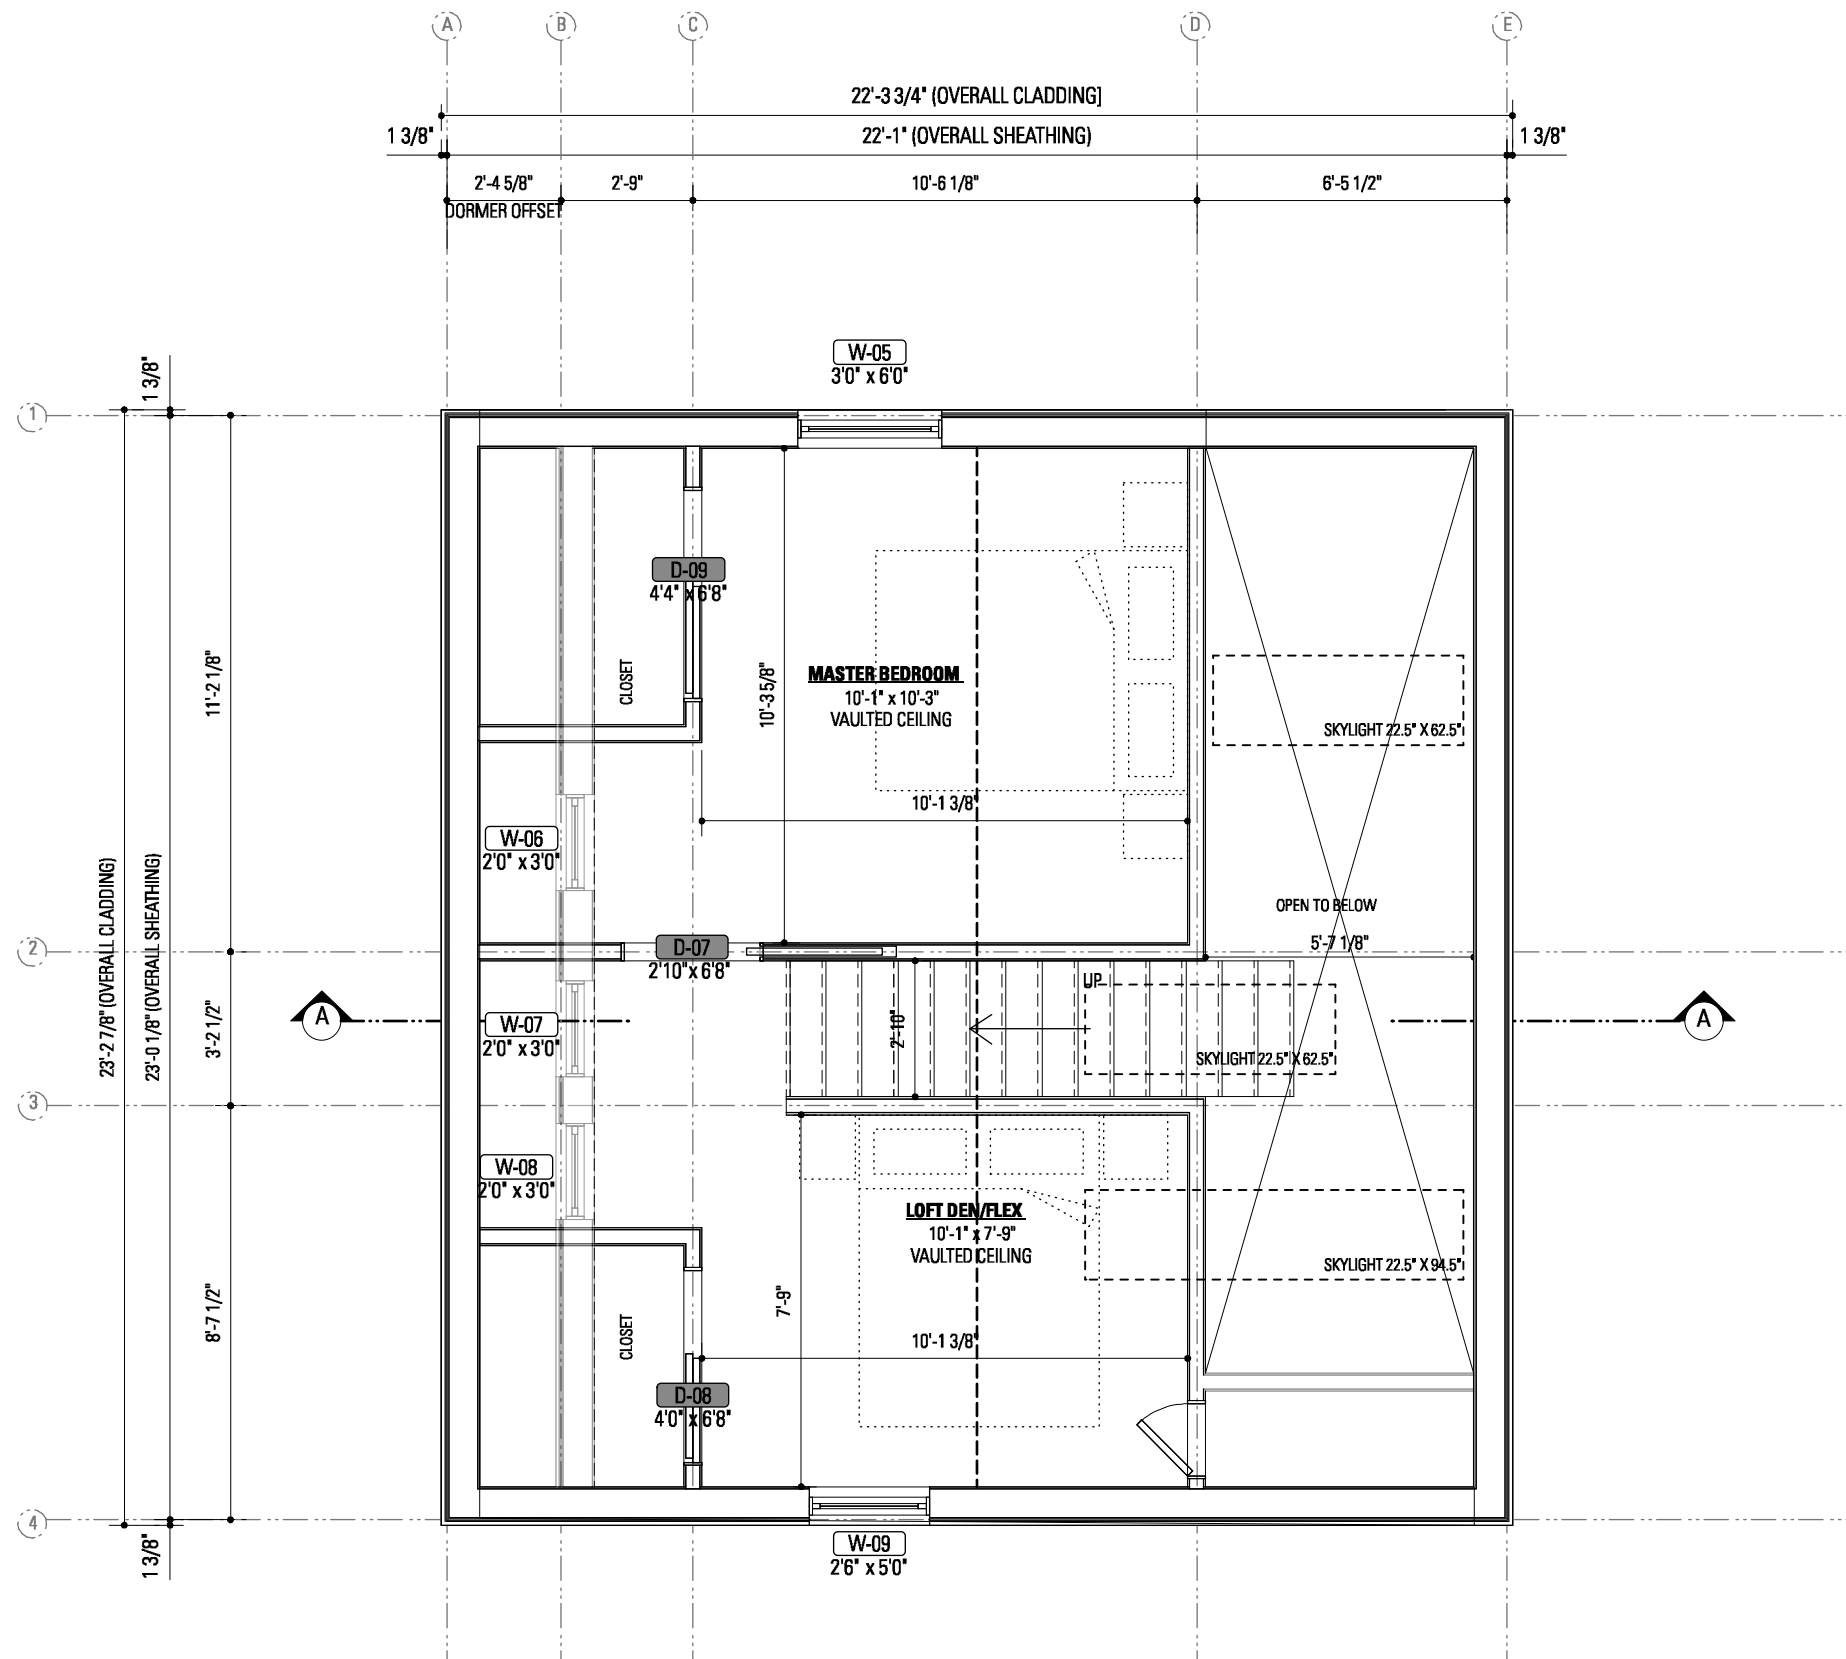

DO NOT SCALE DRAWINGS.
 REPORT ALL DISCREPANCIES TO SITE
 SUPERVISOR OR GENERAL CONTRACTOR.
 SITE CONTACT: SHANELLE CURRIE
 OFFICE CONTACT:
SHANELLE CURRIE
604-264-8837 (151)

SMALLWORKS
 STUDIOS / LANEWAY HOUSING INC
 116 WEST 8th AVENUE (UNIT 2)
 VANCOUVER, BC V5Y 1N2
 t:(604) 264-8837 f:(604) 264-8872
 www.smallworks.ca

COPYRIGHT RESERVED:
 ALL DRAWINGS AND RELATED DOCUMENTS ARE THE
 COPYRIGHT PROPERTY OF SMALLWORKS
 STUDIOS/LANEWAY HOUSING INC. AND MUST
 RETURNED UPON REQUEST. REPRODUCTION OF THE
 CONTRACT DOCUMENTS IN WHOLE OR PART IS
 FORBIDDEN WITHOUT THE WRITTEN PERMISSION OF
 SMALLWORKS.

Mate Laneway House

LANEWAY HOUSE ADDRESS:

 SITE ADDRESS:

Concept Section



DRAWN BY
SC

CHECKED BY

ISSUED FOR
SEPT REV.

DATE
2019-09-24

ISSUE	DATE	DESCRIPTION
INITIAL MEETING	2019-06-10	
SECOND MEETING	2019-06-27	
THIRD MEETING	2019-07-09	
AUGUST REV.	2019-08-07	

SHEET NUMBER
A2.03

